



# PLAN DE INCADRARE

## INCADRARE IN PUG EXISTENT

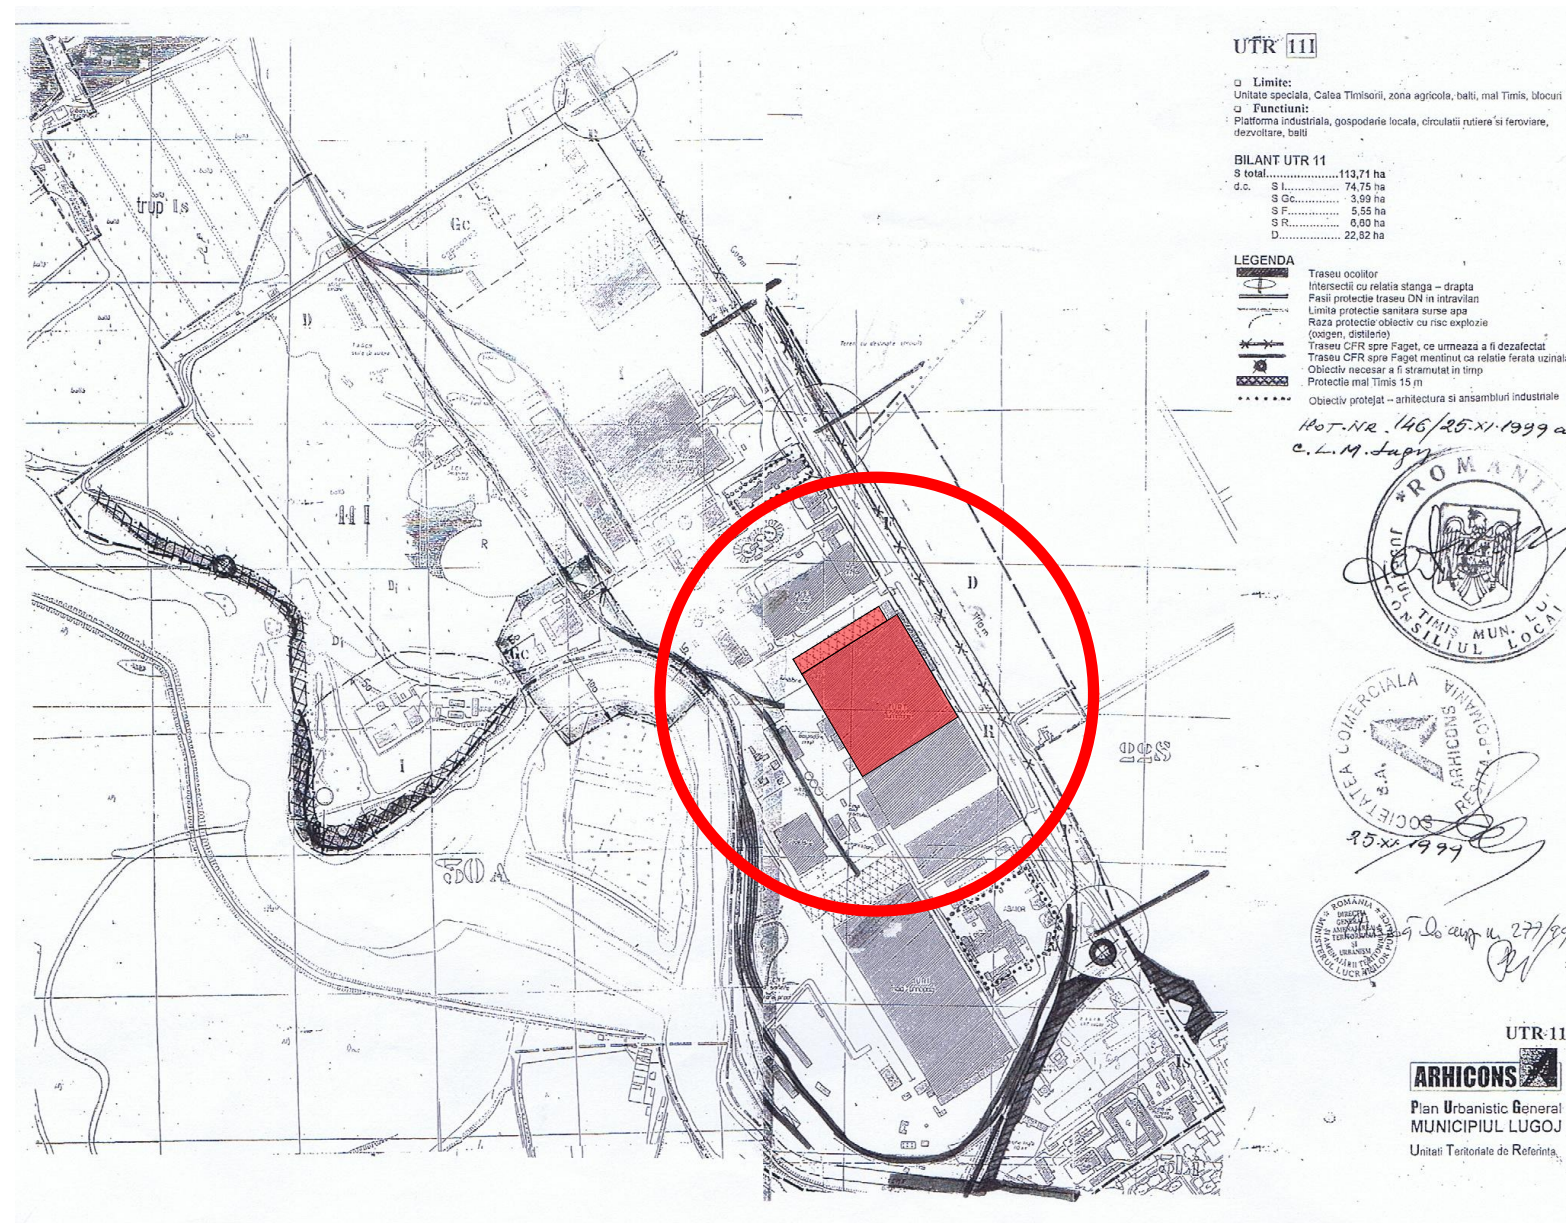

## INCADRARE IN ZONA



PROIECTANT DE SPECIALITATE: ARHITECTURA				BENEFICIAR: SC DEDEMAN S.R.L.	
MG BUILDING DESIGN S.R.L. RO-300070 Timisoara, Str. Ion Ionescu de la Brad, Nr.1 T: +40-(0)256-499273 F: +40-(0)256-281283				DENUMIRE PROIECT: PUZ - CONSTRUIRE MAGAZIN MATERIALE DE CONSTRUCTII SI SUPERMARKET, DRUMURI SI PLATFORME, PARCAJE	
SEF PROIECT	Arh. GEORGE CIUHANDU		NR. PROIECT: 229/2016	DENUMIRE PLANSA:	SCARA:
PROIECTAT	Arh. GEORGE CIUHANDU		FAZA: P.U.Z.	PLAN DE INCADRARE	NR. PLANSA:
DESENAT	Arh. OANA MANESCU		DATA: 09.01.2017		0