


LEGENDA

- ←⊙→ Stalp LEA 20 kV


Drum de perspectiva

Cladiri locuinte
colective propuse
S+P+4E


Loc de joaca
petru copii

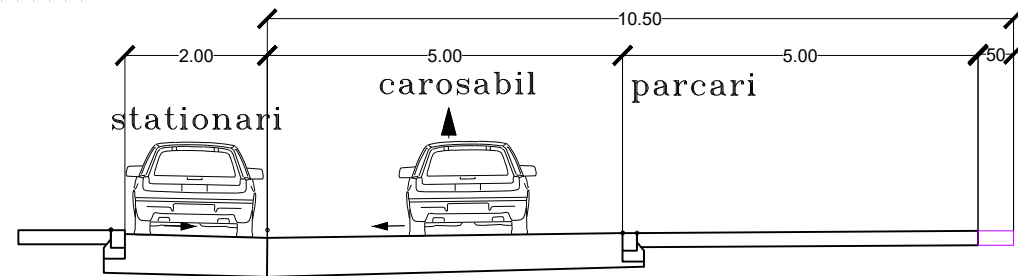

PTT1 se aplica la strazile de categoria a -III-a deservire locala -10.5m+2.00m (local)

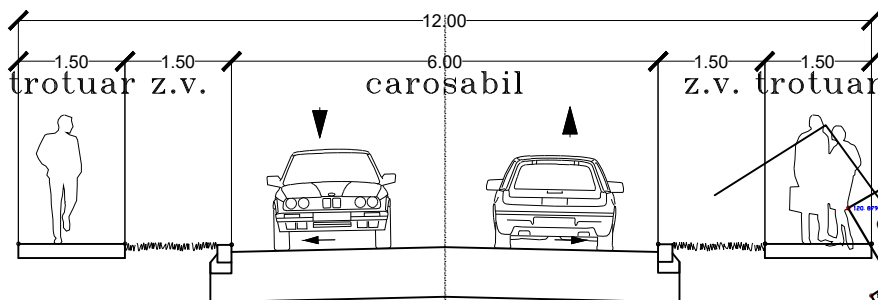

PTT2 se aplica la strazile de categoria a -III-a deservire locala -12.00m

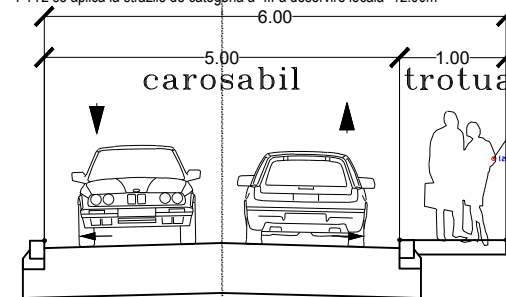

PTT3 se aplica la strazile de categoria a -IV-a deservire locala -6.00m


BILANT TERITORIAL

POT	PROPUS	=	40.00%	CUT	PROPUS	=	3.50	Reg H.	PROPUS	S+P+4E
-----	--------	---	--------	-----	--------	---	------	--------	--------	--------

Hmax cornisa = 16.00m INVENTAR DE COORDONATE STEREO 1970

Hmax coama = 19.00m

Nr. Pct.	X [m]	Y [m]
1	471274.183	258907.288
2	471190.804	258740.914
3	471217.063	258725.356
4	471301.503	258891.993

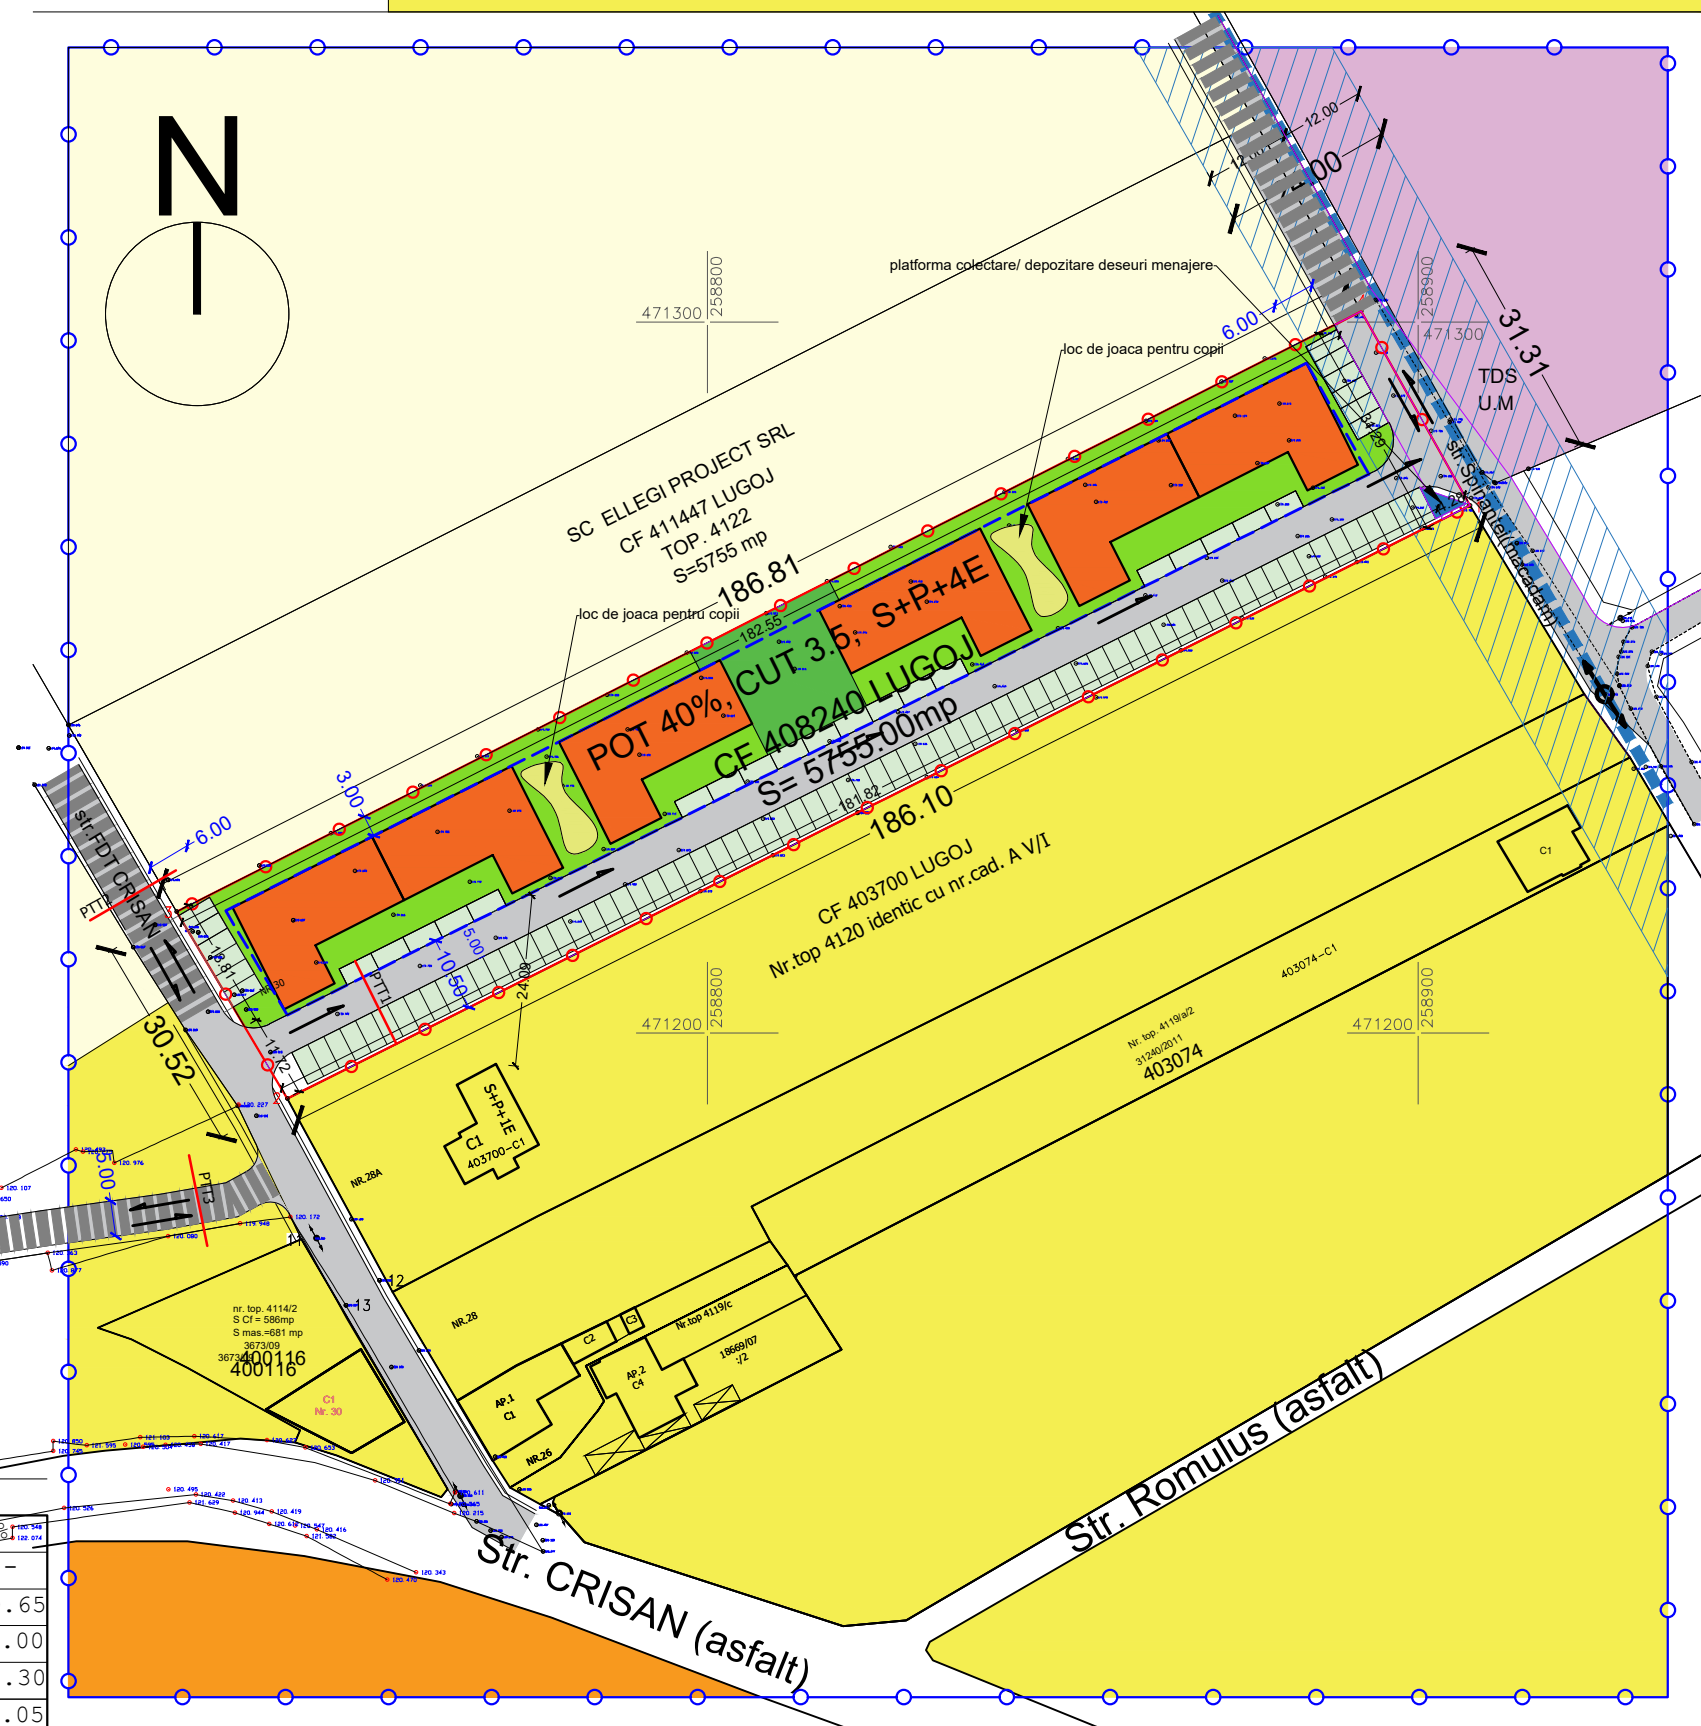

Specialist RUR: Arh. Alin O. Tutac

STUDIO
TZK
S R L
TIMISOARA
35590811
J35/307/2011

STUDIO TZK SRL

str. Aleea Cristalului nr.1, bl.74, sc.D, ap.3 Timisoara
0724 121 239
a2tzak@yahoo.com

Beneficiar:	SC. DAMINIX SRL, Lugoj	Nr
Denumire proiect:	PUZ-DEZVOLTARE ZONA LOCUINTE COLECTIVE S+P+4E	05

Nr.proiect: 050/2017

Sef proiect: Arh. Alin O. Tutac

Scara:
1:1000

Amplasament:
mun. Lugoj, Fundatura Crisan FN, CF 408240
jud. Timis

Faza:
PUZ

Proiectat:	Arh. Alin O. Tutac
------------	--------------------

--	--

Denumire plansa:

Nr.plansa:
A06
120x297 mm