


# PLAN URBANISTIC ZONAL

## PROPRIETATEA ASUPRA TERENURILOR

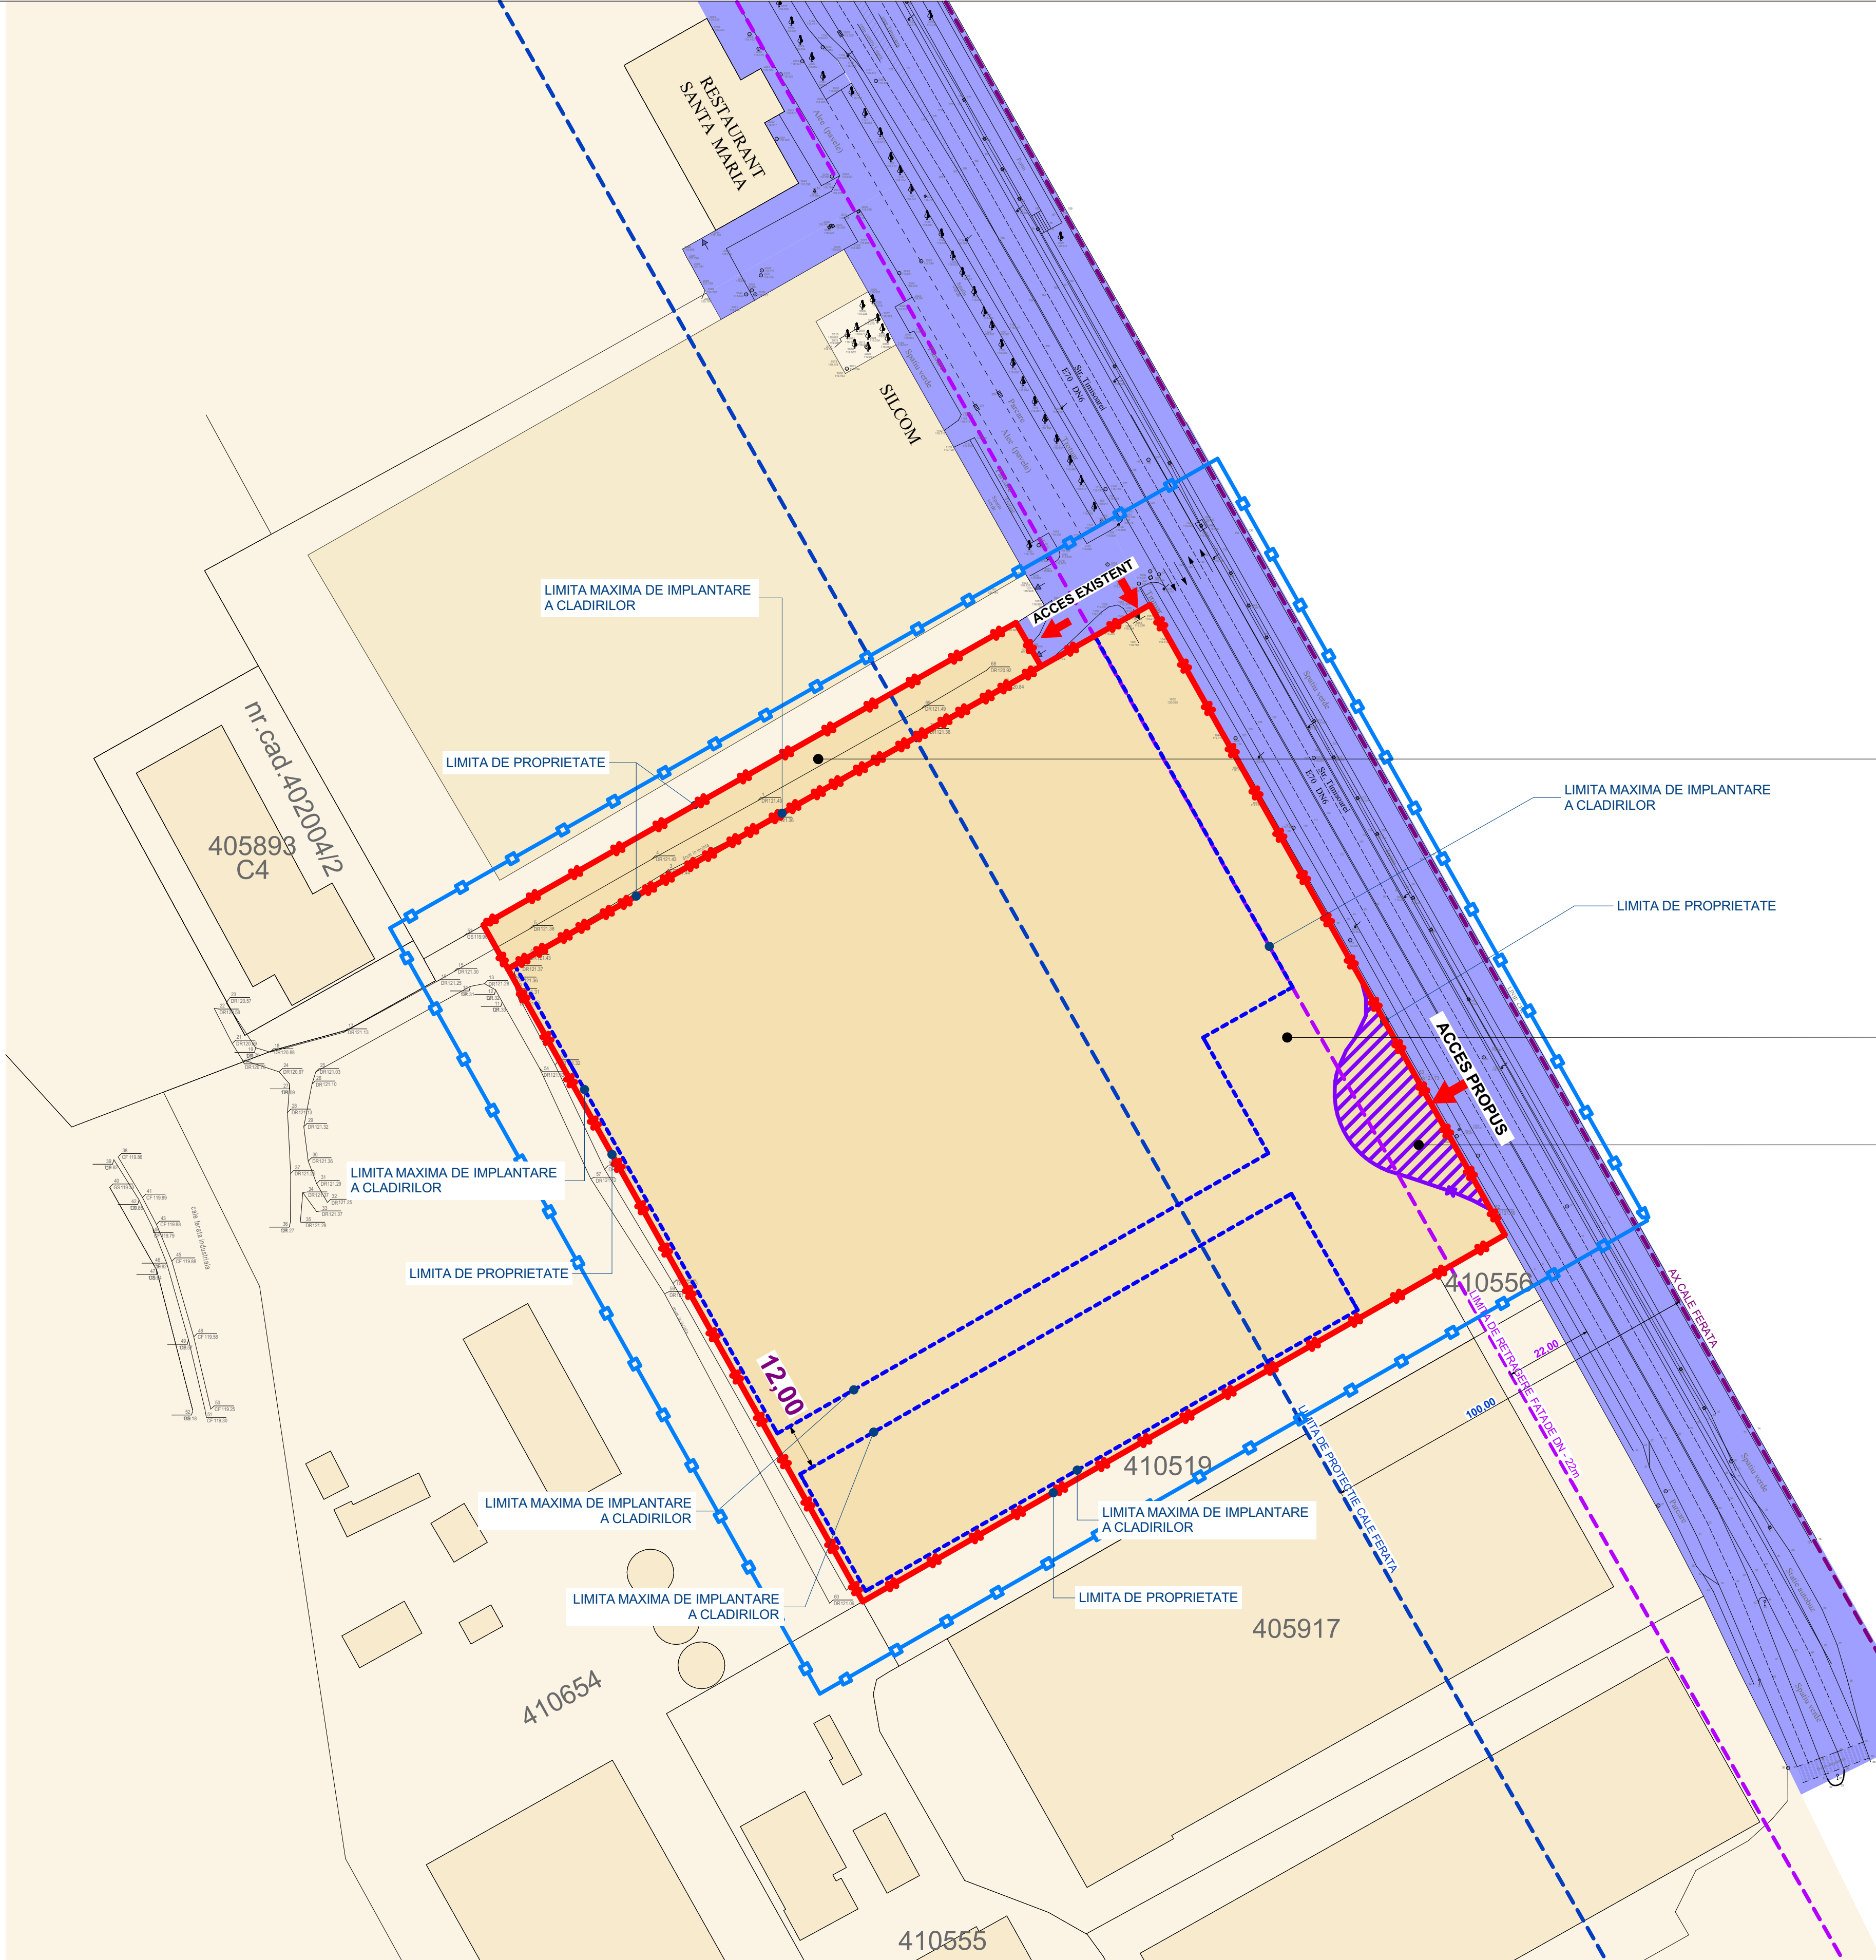

### PLAN DE INCADRARE IN ZONA



CF NR 410656  
S= 2 045 mp

CF NR 410844  
S= 35 521 mp  
  
TEREN PROPU PENTRU  
CEDARE LA DOMENIUL PUBLIC  
(GIRATIE)  
S= 901,07 m<sup>2</sup>

#### LEGENDA

- ZONA STUDIATA PRIN P.U.Z.
- LIMITA DE PROPRIETATE PARCELE CARE AU GENERAT P.U.Z
- PROPRIETATI PRIVATE
- DOMENIU PUBLIC
- LIMITA MAXIMA DE IMPLANTARE A CLADIRILOR
- LIMITA DE RETRAGERE FATADE DN - 22m
- LIMITA DE PROTECTIE CALE FERATA - 100m
- AX CALEA FERATA

PROIECTANT DE SPECIALITATE: ARHITECTURA MG BUILDING DESIGN S.R.L. RO-300070 Timisoara, Str. Ion Ionescu de la Brad, Nr.1 T: +40-(0)256-499273 F: +40-(0)256-281283			BENEFICIAR: S.C. DEDEMAN S.R.L. DENUMIRE PROIECT: PUZ - CONSTRUIRE MAGAZIN MATERIALE DE CONSTRUCTII SI SUPERMARKET, DRUMURI SI PLATFORME, PARCAJE		
SEF PROIECT	Arh. GEORGE CIUHANDU		NR. PROIECT:	229/2016	DENUMIRE PLANSĂ:
PROIECTAT	Arh. GEORGE CIUHANDU		FAZA:	P.U.Z.	PROPRIETATEA ASUPRA TERENURILOR
DESEINAT	Arh. OANA MANESCU		DATA:	10.01.2017	NR. PLANSĂ:
					4