


PLAN URBANISTIC ZONAL

SITUATIA EXISTENTA

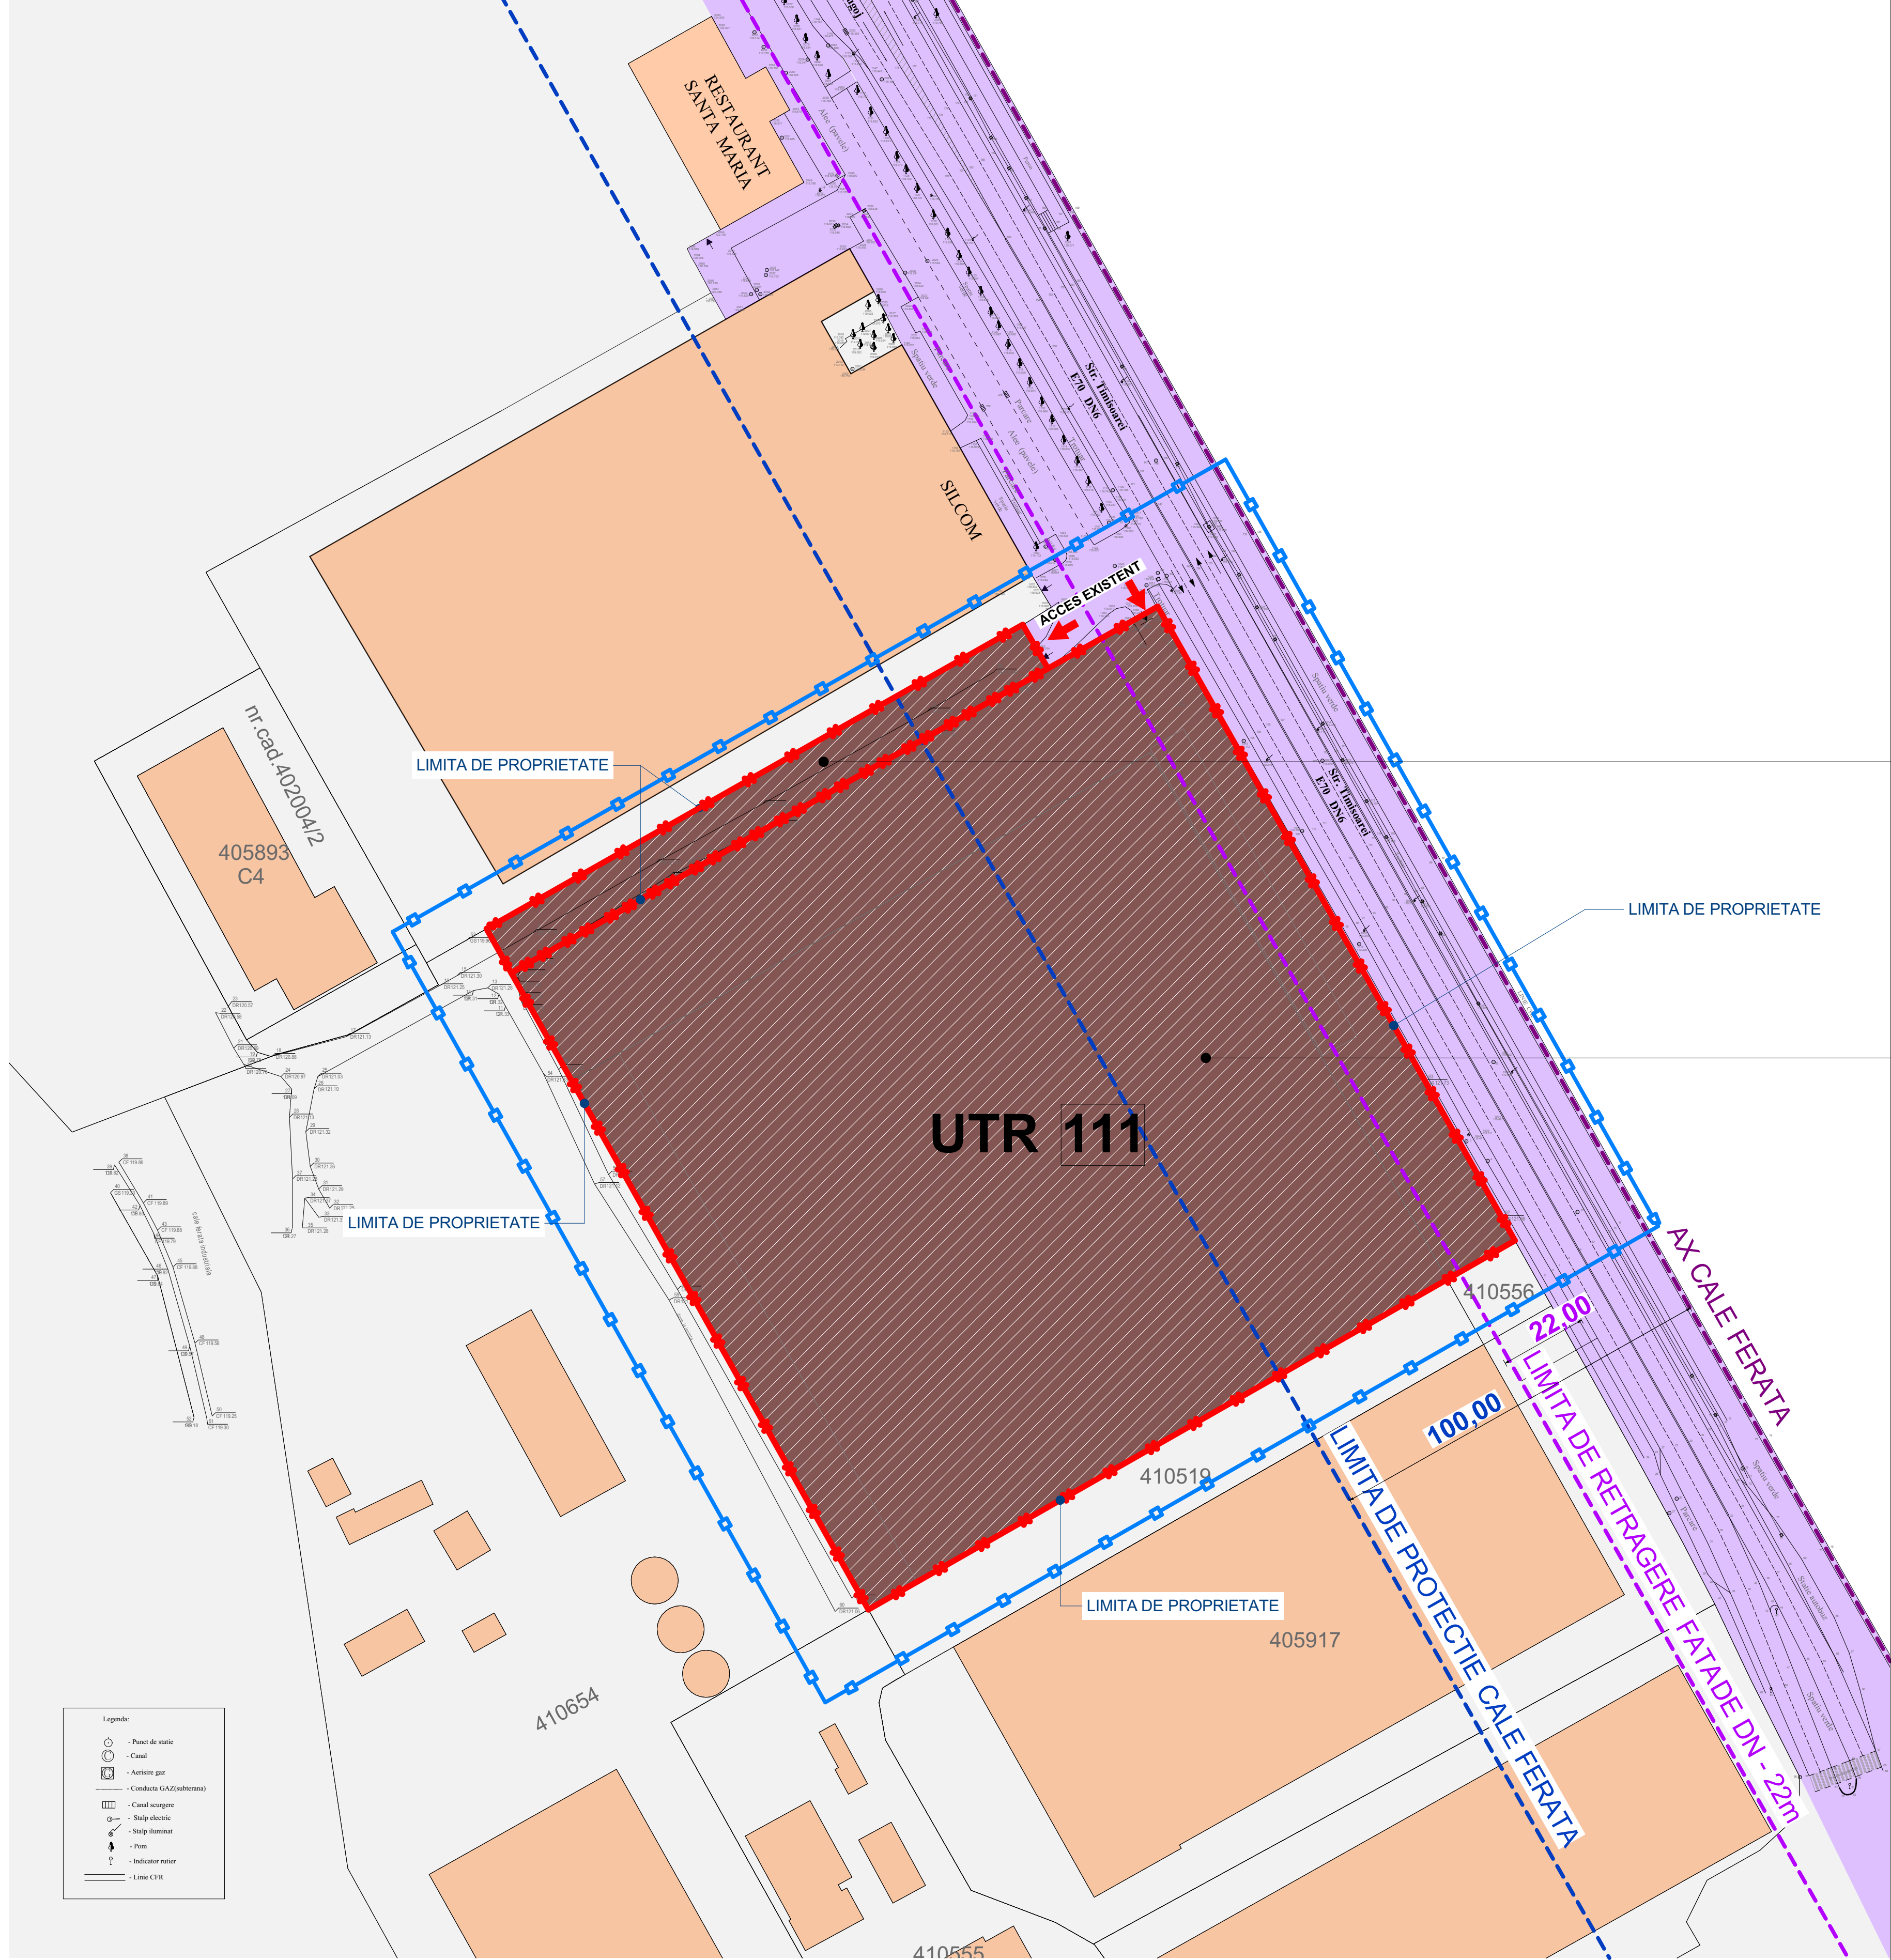

PLAN DE INCADRARE IN ZONA



CF NR 410656  
S= 2 045 mp

CF NR 410844  
S= 35 521 mp

LEGENDA

- ZONA STUDIATA PRIN P.U.Z.
- LIMITA DE PROPRIETATE PARCELE CARE AU GENERAT P.U.Z
- LIMITA DE RETRAGERE FATADE DN - 22m
- LIMITA DE PROTECTIE CALE FERATA - 100m
- AX CALEA FERATA
- EXISTENT - DRUM/PARCALE
- EXISTENT - ZONA INDUSTRIALA

PROIECTANT DE SPECIALITATE: ARHITECTURA MG BUILDING DESIGN S.R.L. RO-300070 Timisoara, Str. Ion Ionescu de la Brad, Nr.1 T: +40-(0)256-499273 F: +40-(0)256-281283			BENEFICIAR: S.C. DEDEMAN S.R.L. DENUMIRE PROIECT: PUZ - CONSTRUIRE MAGAZIN MATERIALE DE CONSTRUCTII SI SUPERMARKET, DRUMURI SI PLATFORME, PARCAJE		
SEF PROIECT	Arh. GEORGE CIUHANDU		NR. PROIECT:	229/2016	DENUMIRE PLANSĂ:
PROIECTAT	Arh. GEORGE CIUHANDU		FAZA:	P.U.Z.	SCARA:
DESEINAT	Arh. OANA MANESCU		DATA:	10.01.2017	NR. PLANSĂ:
				SITUATIA EXISTENTA	1